
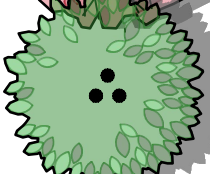



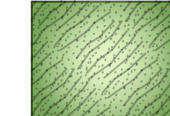



CONCEPT PLANT SCHEDULE ENTRY COURTYARD

	PLAZA TREE Cercis occidentalis / Western Redbud	8
	EVERGREEN PLAZA TREE Arbutus unedo 'Elfin King' / Dwarf Strawberry Tree	4
	ENTRY COURTYARD DROUGHT TOLERANT SHRUBS Cordyline x 'Festival Grass' / Dracaena Heteromeles arbutifolia / Toyon Muhlenbergia rigens / Deer Grass Phormium tenax 'Yellow Wave' / New Zealand Flax Salvia greggii 'Flame' / Flame Autumn Sage Westringia fruticosa 'Morning Light' / Morning Light Coast Rosemary	17
	VERTICAL ACCENT SHRUB Bambusa multiplex 'Golden Goddess' / Golden Goddess Bamboo Podocarpus elongatus 'Icee Blue' / Icee Blue	1
	LIVING WALL PLANTING Plant material for living wall to be selected	2
	ENTRY COURTYARD RAISED PLANTER SHRUBS AND GROUNDCOVERS	481 sf
	Agave americana 'Medio-picta Alba' / Striped Century Plant	34 sf
	Agave x 'Blue Flame' / Blue Flame Agave	38 sf
	Aloe plicatilis / Fan Aloe	38 sf
	Aloe striata / Coral Aloe	34 sf
	Aloe x 'Blue Elf' / Aloe	34 sf
	Cordyline x 'Festival Grass' / Dracaena	38 sf
	Dianella tasmanica 'Variegata' / Flax Lily	34 sf
	Echeveria x 'Afterglow' / Afterglow Echeveria	38 sf
	Echeveria x 'Arlie Wright' / Echeveria	38 sf
	Furcraea foetida 'Mediopicta' / Mauritius Hemp	38 sf
	Senecio serpens / Blue Chalksticks	38 sf
	Sesleria autumnalis / Autumn Moor Grass	38 sf
	Uncinia rubra / Red Hook Sedge	38 sf
	PLANTS FOR POTS	96 sf
	Cordyline x 'Electric Pink' / Pink Cordyline	13 sf
	Dianella revoluta 'Variegated' / Variegated Flax Lily	12 sf
	Echeveria agavoides 'Lipstick' / Hen and Chicks	13 sf
	Echeveria agavoides 'Red Edge' / Red Edge Echeveria	12 sf
	Echeveria x 'Afterglow' / Afterglow Echeveria	12 sf
	Echeveria x 'Ruffles' / Ruffles Echeveria	12 sf
	Festuca californica 'Blue Fountain' / Blue Fountain California Fescue	13 sf
	Festuca x 'Siskiyou Blue' / Siskiyou Blue Fescue	13 sf

6' MASONRY PERIMETER WALL

10'x12' DECORATIVE METAL SCREENS

SCORED ACID ETCHED CONCRETE PAVING
IN 4'X4' DIAMOND PATTERN


4' H x 4' SQ. PRECAST FIBERGLASS POTS
WITH 24" BOX DECIDUOUS FLOWERING
TREES

PROPOSED METAL BENCHES.


48" HIGH RAISED PLANTERS (TYP.)
WITH 24" BOX TREES & DROUGHT
TOLERANT PLANTINGS

30" HIGH RAISED PLANTERS
(TYP.) WITH DROUGHT TOLERANT
PLANTINGS

POTENTIAL SMOKING AREA?

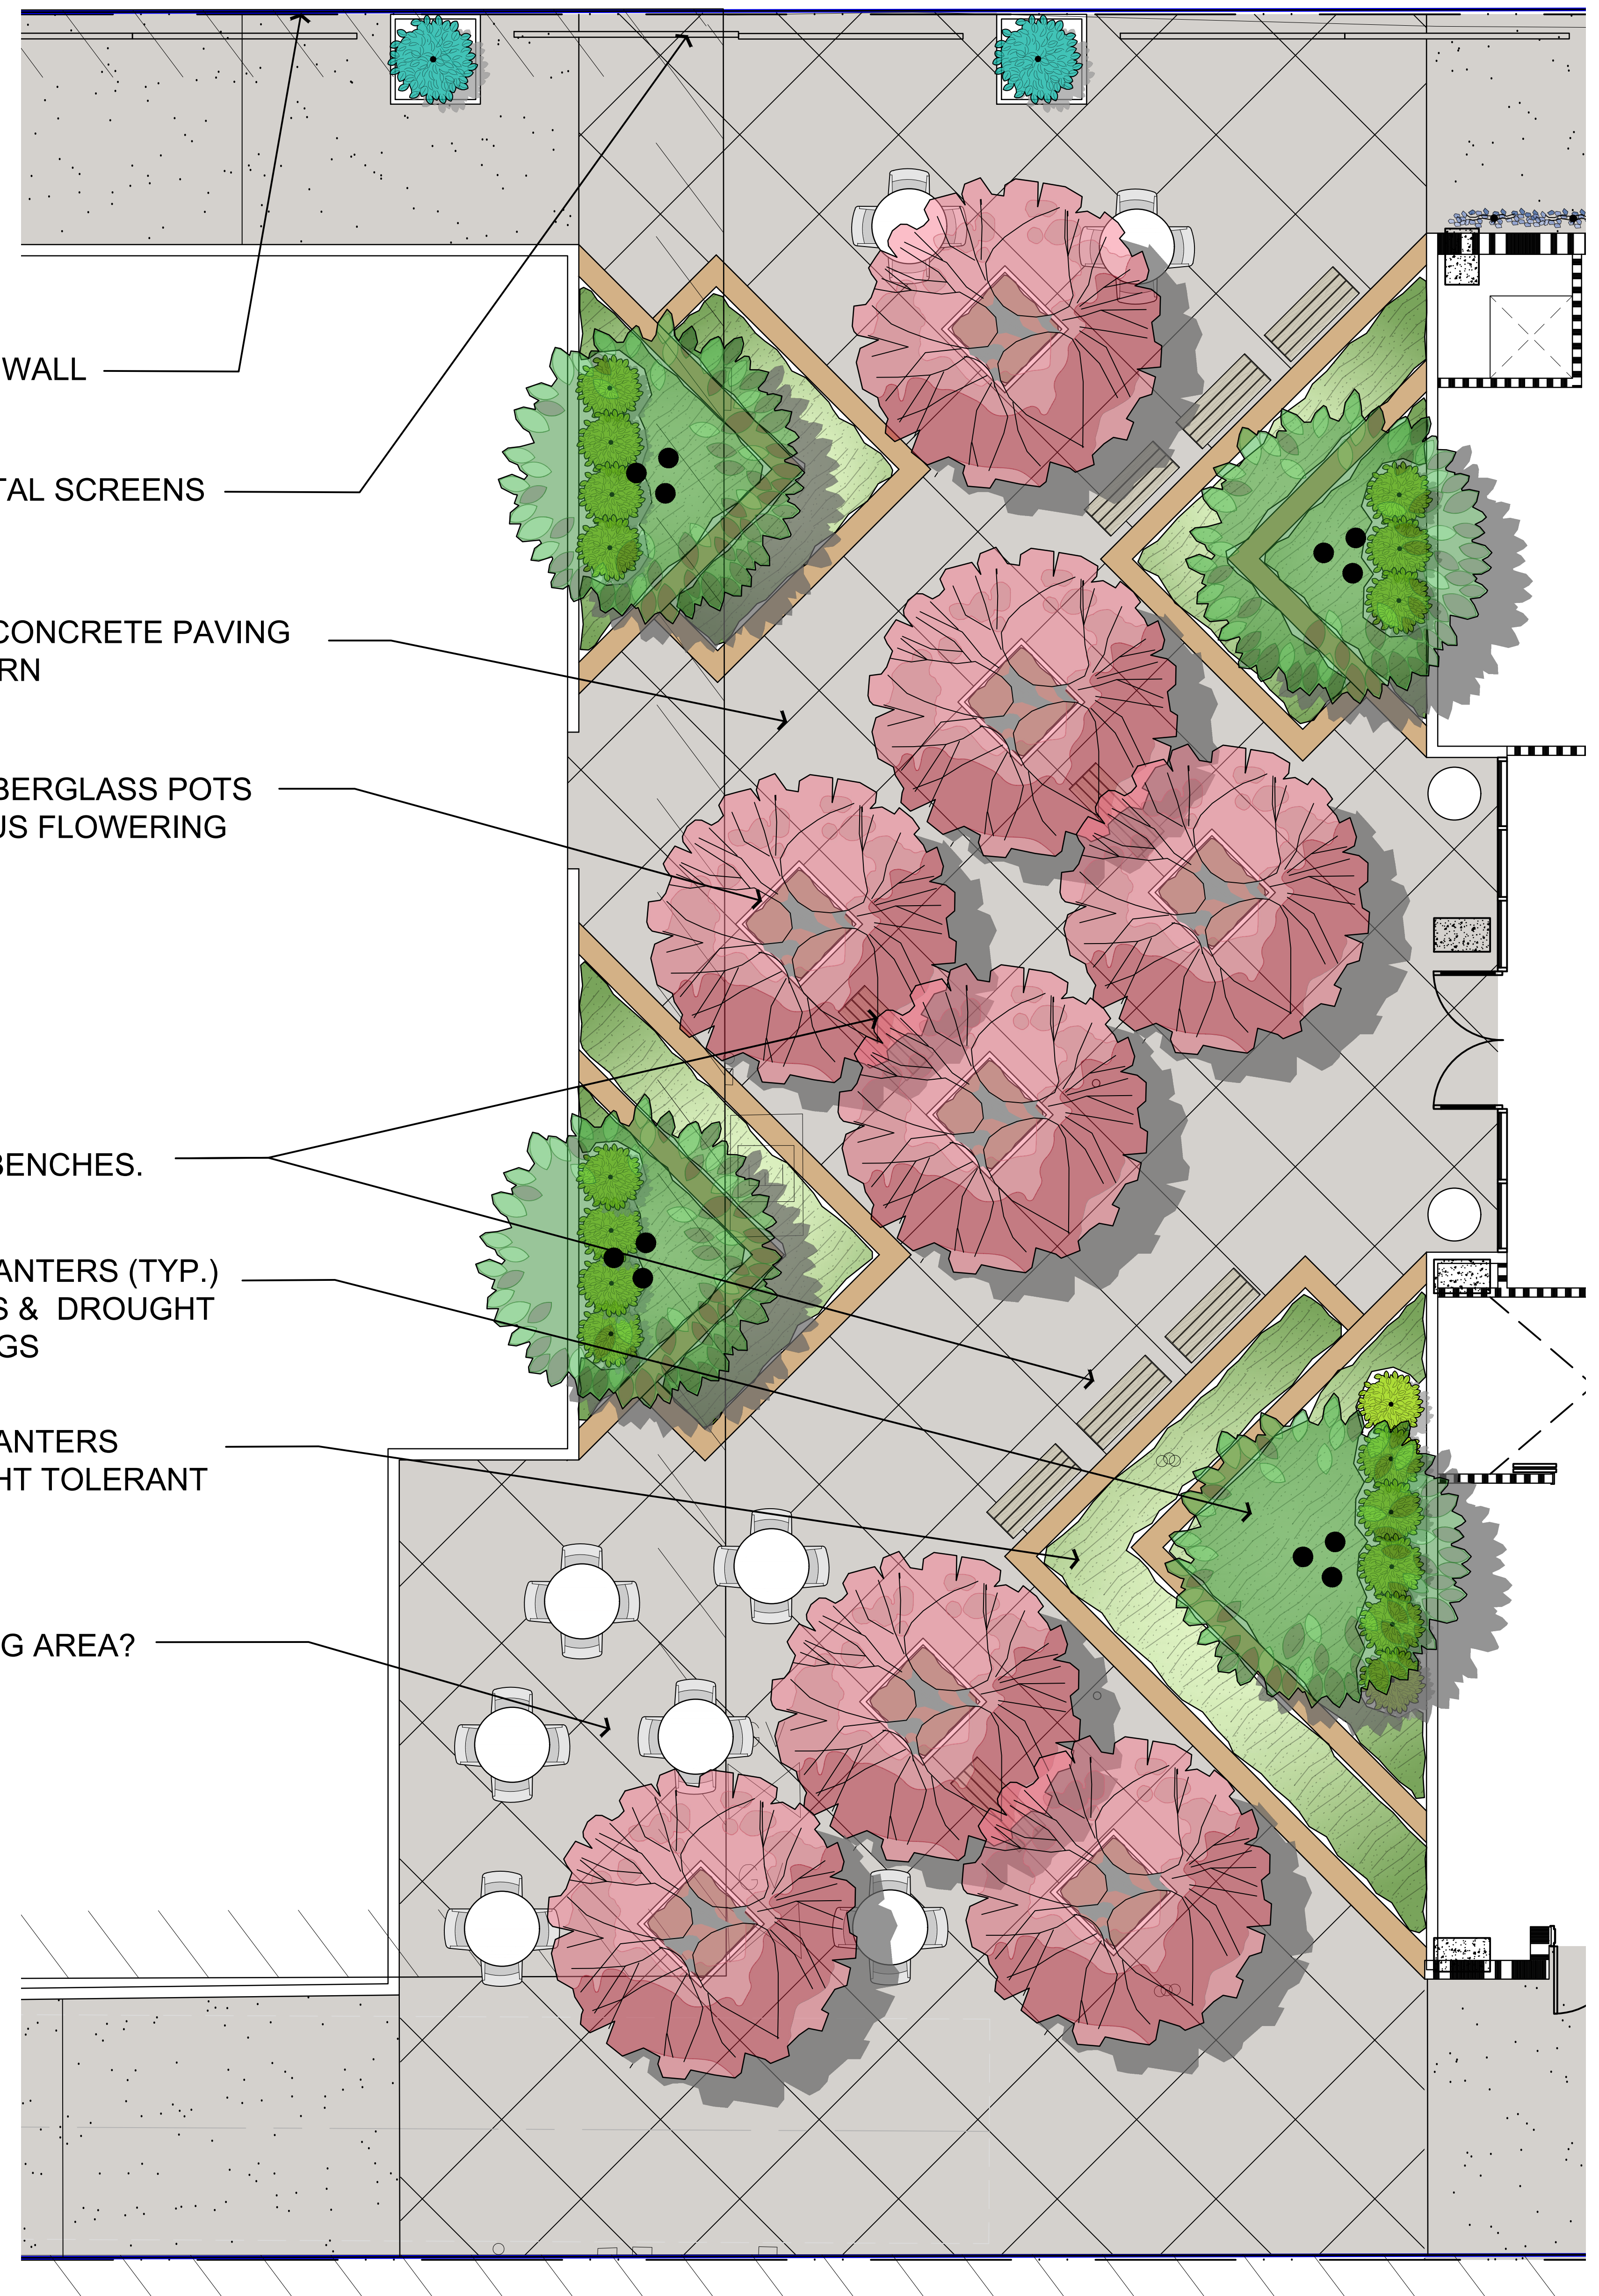

WEINGART TOWERS LEVEL 1 ENLARGED ENTRY COURTYARD DESIGN

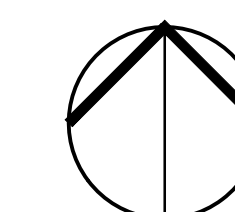

1/4"=1'-0"

4/28/20

Wda! Wilson Davis Associates
Landscape Architecture
2825 Litchfield Dr.
Riverside, CA 92503
Ph. (951) 353-2436

Wda! Job No. 20021