


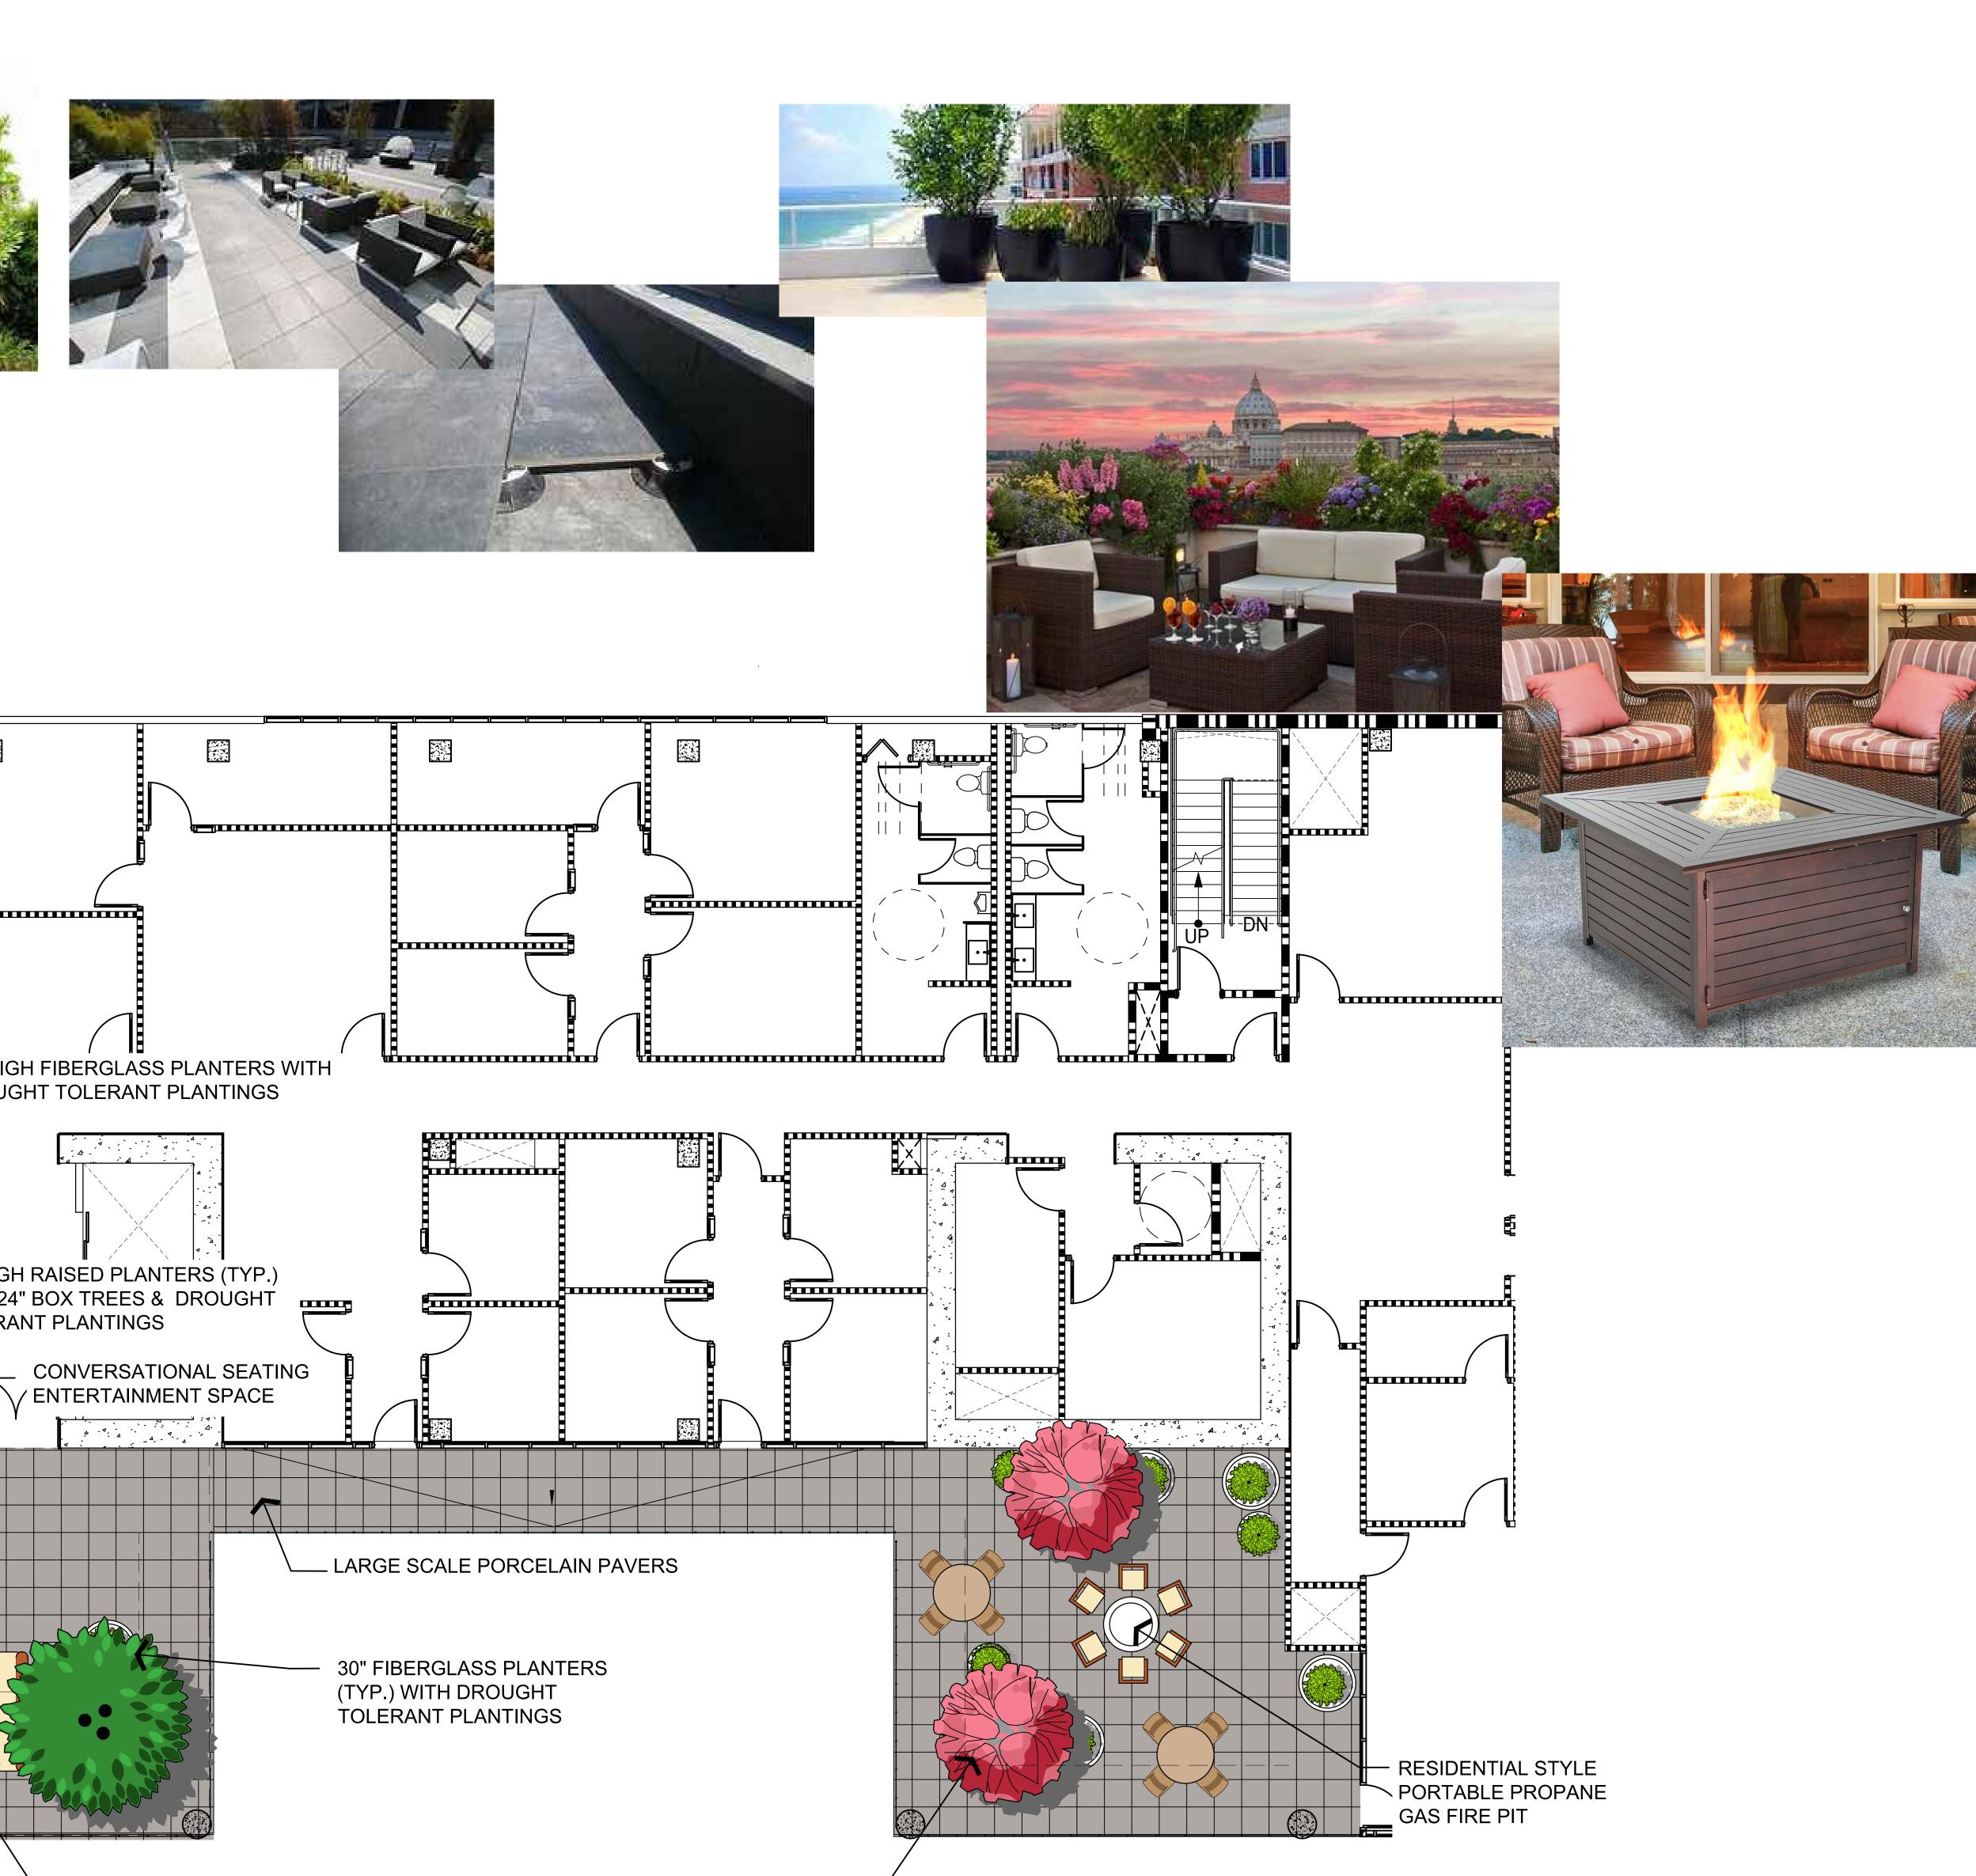

## WEINGART TOWERS LEVEL 19 LANDSCAPE DESIGN

3/16"=1'-0"



4/28/20





Wda! Job No. 20021

