


ALL LANDSCAPE AREAS SHOWN SHALL BE PRIVATELY MAINTAINED.

ALL LANDSCAPE AREAS TO BE IRRIGATED WITH LOW VOLUME DRIP IRRIGATION, INCORPORATING A DRIPLINE DISTRIBUTION SYSTEM AS WELL AS A DEEP ROOT BUBBLER SYSTEM FOR TREES.

ALL LANDSCAPE AREAS TO RECEIVE MIN. 3" LAYER OF DECOMPOSED GRANITE UNLESS OTHERWISE INDICATED.

LANDSCAPE PLANS SHALL COMPLY WITH ALL APPLICABLE CODES OF THE CITY OF RIALTO MUNICIPAL CODE


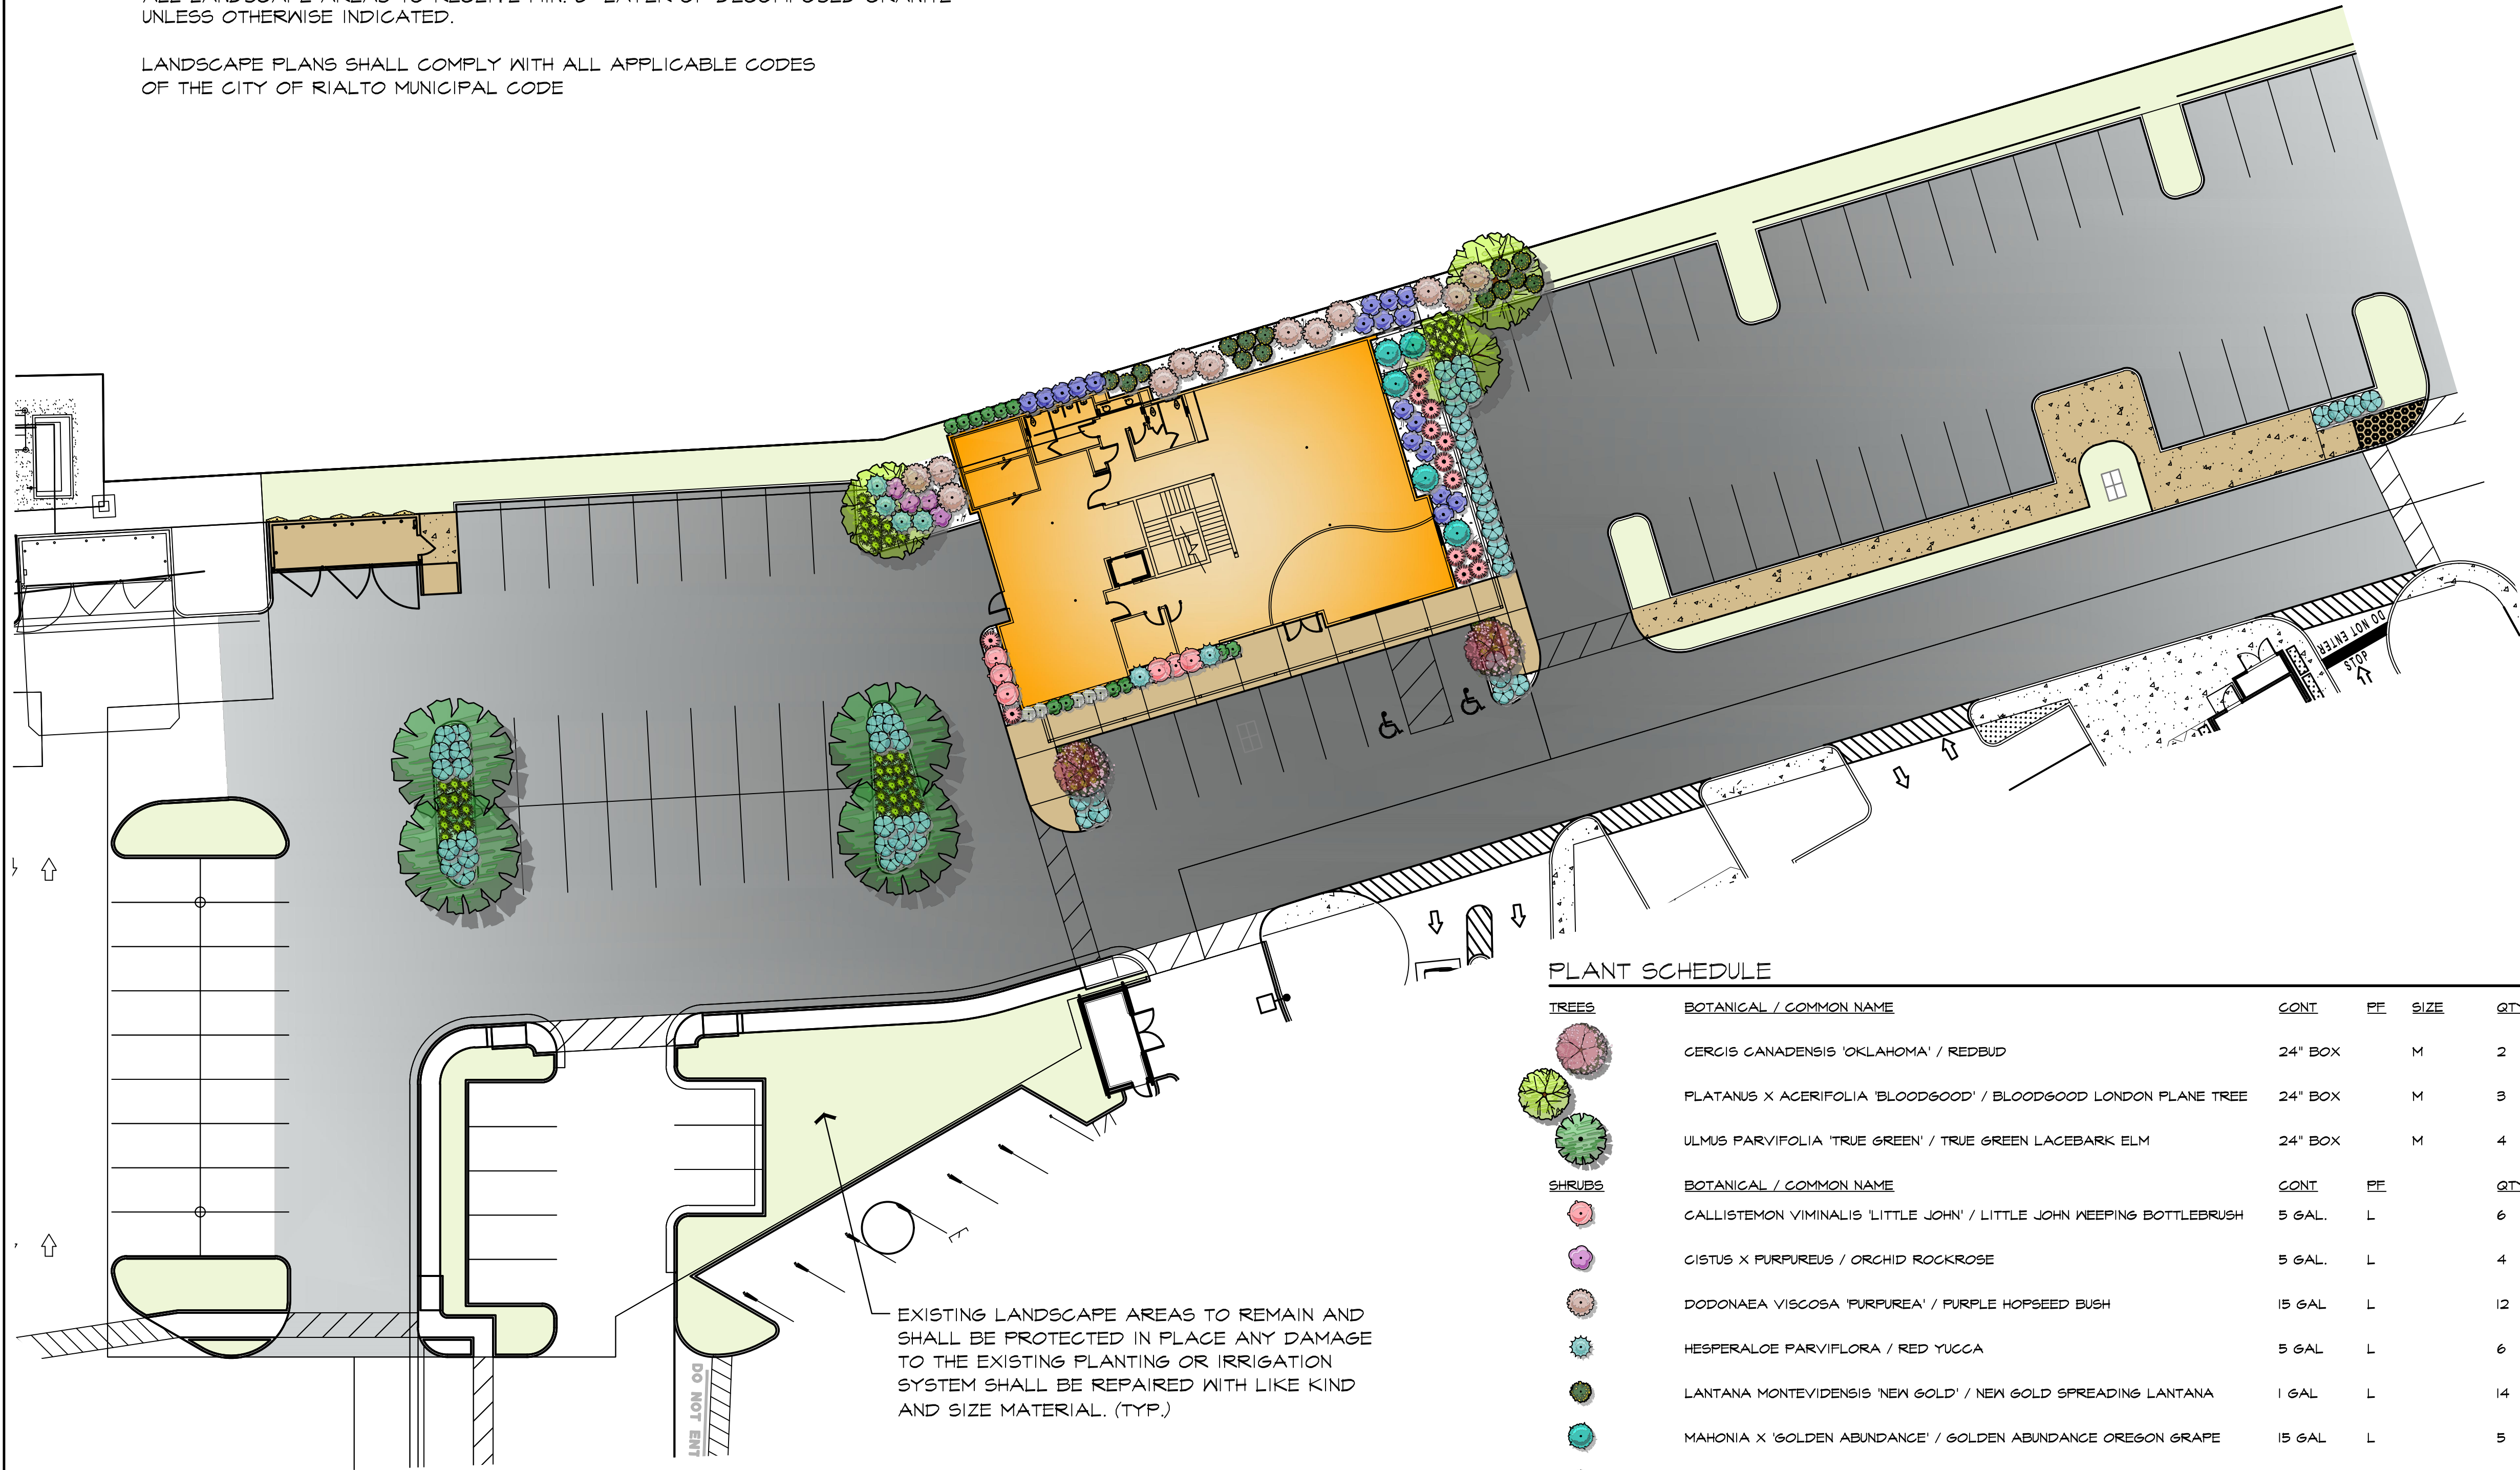


PLANT SCHEDULE

TREES	BOTANICAL / COMMON NAME	CONT	PF	SIZE	QTY	REMARKS
	CERCIS CANADENSIS 'OKLAHOMA' / REDBUD	24" BOX	M		2	
	PLATANUS X ACERIFOLIA 'BLOODGOOD' / BLOODGOOD LONDON PLANE TREE	24" BOX	M		3	
	ULMUS PARVIFOLIA 'TRUE GREEN' / TRUE GREEN LACEBARK ELM	24" BOX	M		4	
SHRUBS	BOTANICAL / COMMON NAME	CONT	PF	QTY		
	CALLISTEMON VIMINALIS 'LITTLE JOHN' / LITTLE JOHN KEEPING BOTTLEBRUSH	5 GAL.	L		6	
	CISTUS X PURPUREUS / ORCHID ROCKROSE	5 GAL.	L		4	
	DODONAEA VISCOSA 'PURPUREA' / PURPLE HOPSEED BUSH	15 GAL.	L		12	
	HESPERALOE PARVIFLORA / RED YUCCA	5 GAL.	L		6	
	LANTANA MONTEVIDENSIS 'NEW GOLD' / NEW GOLD SPREADING LANTANA	1 GAL.	L		14	
	MAHONIA X 'GOLDEN ABUNDANCE' / GOLDEN ABUNDANCE OREGON GRAPE	15 GAL.	L		5	
	MUHLENBERGIA CAPILLARIS 'REGAL MIST' TM / MUHLY	1 GAL.	L		13	
	MYRTUS COMMUNIS 'VARIEGATA' / VARIEGATED COMMON MYRTLE	5 GAL.	L		5	
	PENNISETUM SETACEUM 'FIREWORKS' / FIREWORKS FOUNTAIN GRASS	1 GAL.	L		69	
	ROSMARINUS OFFICINALIS 'PROSTRATUS' / DWARF ROSEMARY	1 GAL.	L		12	
	SALVIA LEUCANTHA 'INDIGO SPIRES' / INDIGO SPIRES SAGE	5 GAL.	L		13	
	WESTRINGIA FRUTICOSA 'MORNING LIGHT' / MORNING LIGHT COAST ROSEMARY	5 GAL.	L		51	
VINE/ESPALIER	BOTANICAL / COMMON NAME	CONT	PF	QTY		
	MACFADYENA UNGUIS-CATI / CAT'S CLAW CREEPER	1 GAL.	L		5	

EXISTING LANDSCAPE AREAS TO REMAIN AND SHALL BE PROTECTED IN PLACE ANY DAMAGE TO THE EXISTING PLANTING OR IRRIGATION SYSTEM SHALL BE REPAIRED WITH LIKE KIND AND SIZE MATERIAL. (TYP.)

DO NOT ENTER

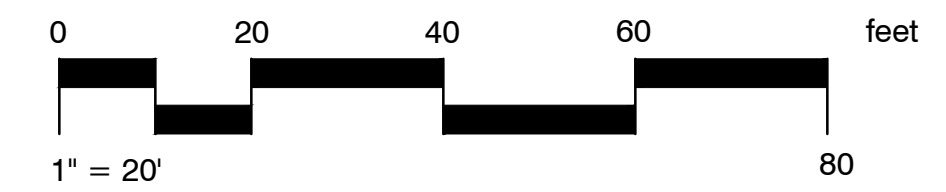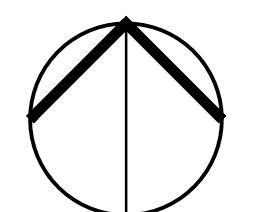

SHIKI SUSHI  
RENAISSANCE PARKWAY  
RIALTO, CA

2900 BRISTOL STREET  
SUITE 4003  
COSTA MESA, CA 92626  
JDA  
JDA ASSOCIATES, INC.  
TEL: 949.261.8605  
MOBILE: 714.878.0556  
E-MAIL: jda@jdaassociates.com

SHEET TITLE  
CONCEPTUAL LANDSCAPE PLAN  
PROJECT ADDRESS  
AYAL AVENUE  
RENAISSANCE PARKWAY  
RIALTO, CA 92376  
APN: 026A-152-4  
PARCEL 4

NO.	DATE	DESCRIPTION

SEAL  
Wda!  
Wilson Davis Associates  
Landscape Architecture  
2825 Litchfield Dr.  
Riverside, CA 92503  
Ph.(951) 353-2436  
DATE  
2/9/23  
SHEET NUMBER  
L1.0